


NOTES: ROADSIDE DITCH SHALL NOT BE FILLED IN. SURFACE OF DRIVEWAY MUST FOLLOW EXISTING GROUND CONTOUR AND MAINTAIN EXISTING GROUND ELEVATION WITHIN ROAD RIGHT-OF-WAY.


SURFACE OF DRIVEWAY APRON ABUTTING THE ROADWAY MUST BE A MIN. OF 1" BELOW THE EDGE OF PAVEMENT.

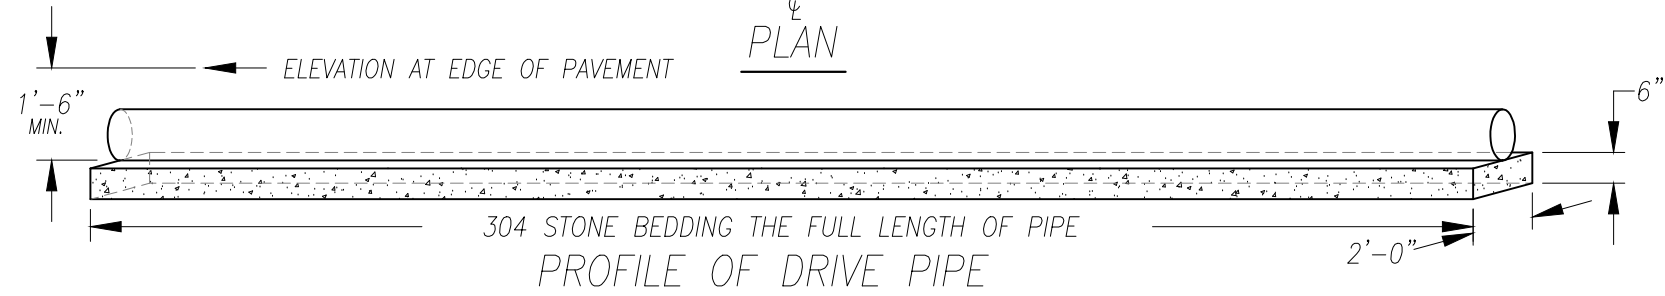

NOTES: ONLY ONE DRIVEWAY IS PERMITTED PER PARCEL. ADDITIONAL DRIVES MAY BE ALLOWED PURSUANT TO THE ALLEN COUNTY ACCESS MANAGEMENT REGULATIONS.

FOR CONCRETE DRIVEWAYS SEE STANDARD DRAWING DW-1 FOR THICKNESS OF CONCRETE.

DRIVE PIPE MUST BE 4 FT. PAST EACH SIDE OF DRIVEWAY REGARDLESS OF PIPE PLACEMENT IN THE DRIVEWAY.

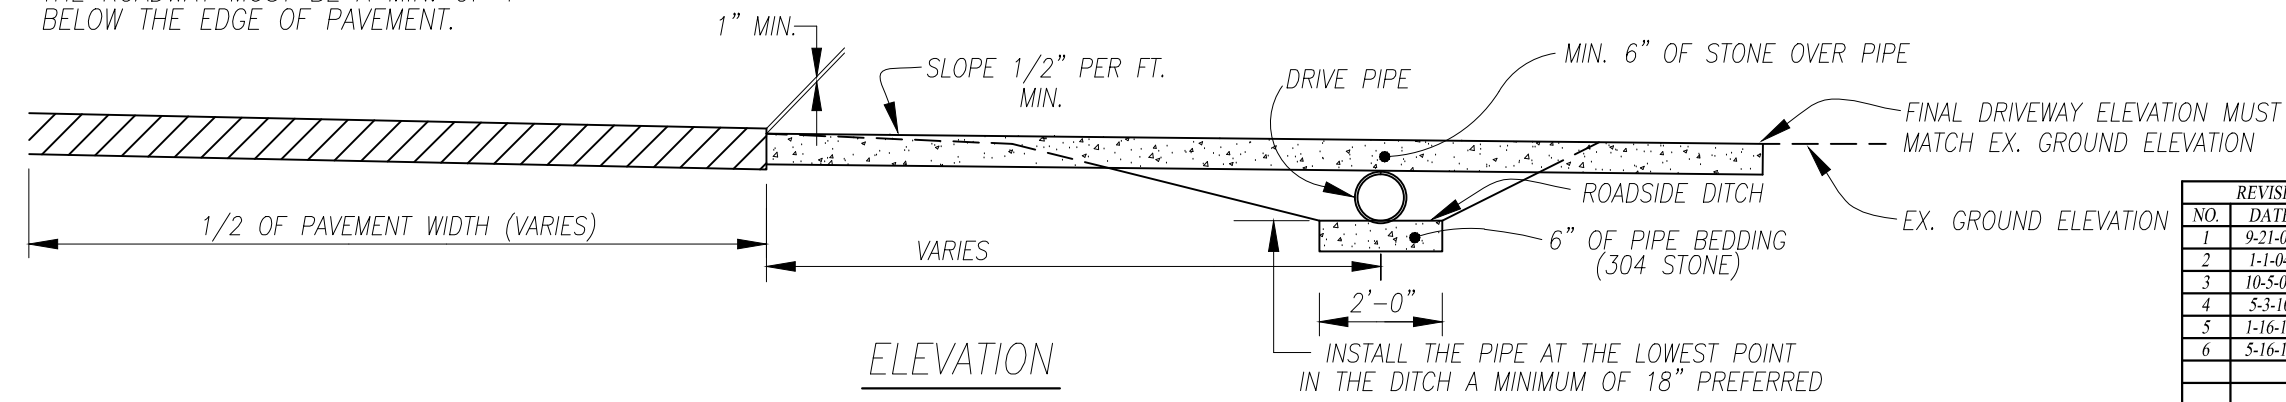

REVISIONS		
NO.	DATE	BY
1	9-21-00	BJT
2	1-1-04	DRL
3	10-5-06	ZJG
4	5-3-10	DRL
5	1-16-13	RJM
6	5-16-16	ZJG

ALLEN COUNTY, OHIO
COUNTY ENGINEER

**MINIMUM DRAINAGE & DRIVEWAY STANDARDS
COMMERCIAL DRIVES**

STANDARD CONSTRUCTION DRAWING DW-3
DRAWN BY: Z.J.G. APPROVED BY: B. E. RHODES