


BACKFILL OF TRENCHES CROSSING ROADWAYS (EMERGENCY SITUATIONS ONLY)

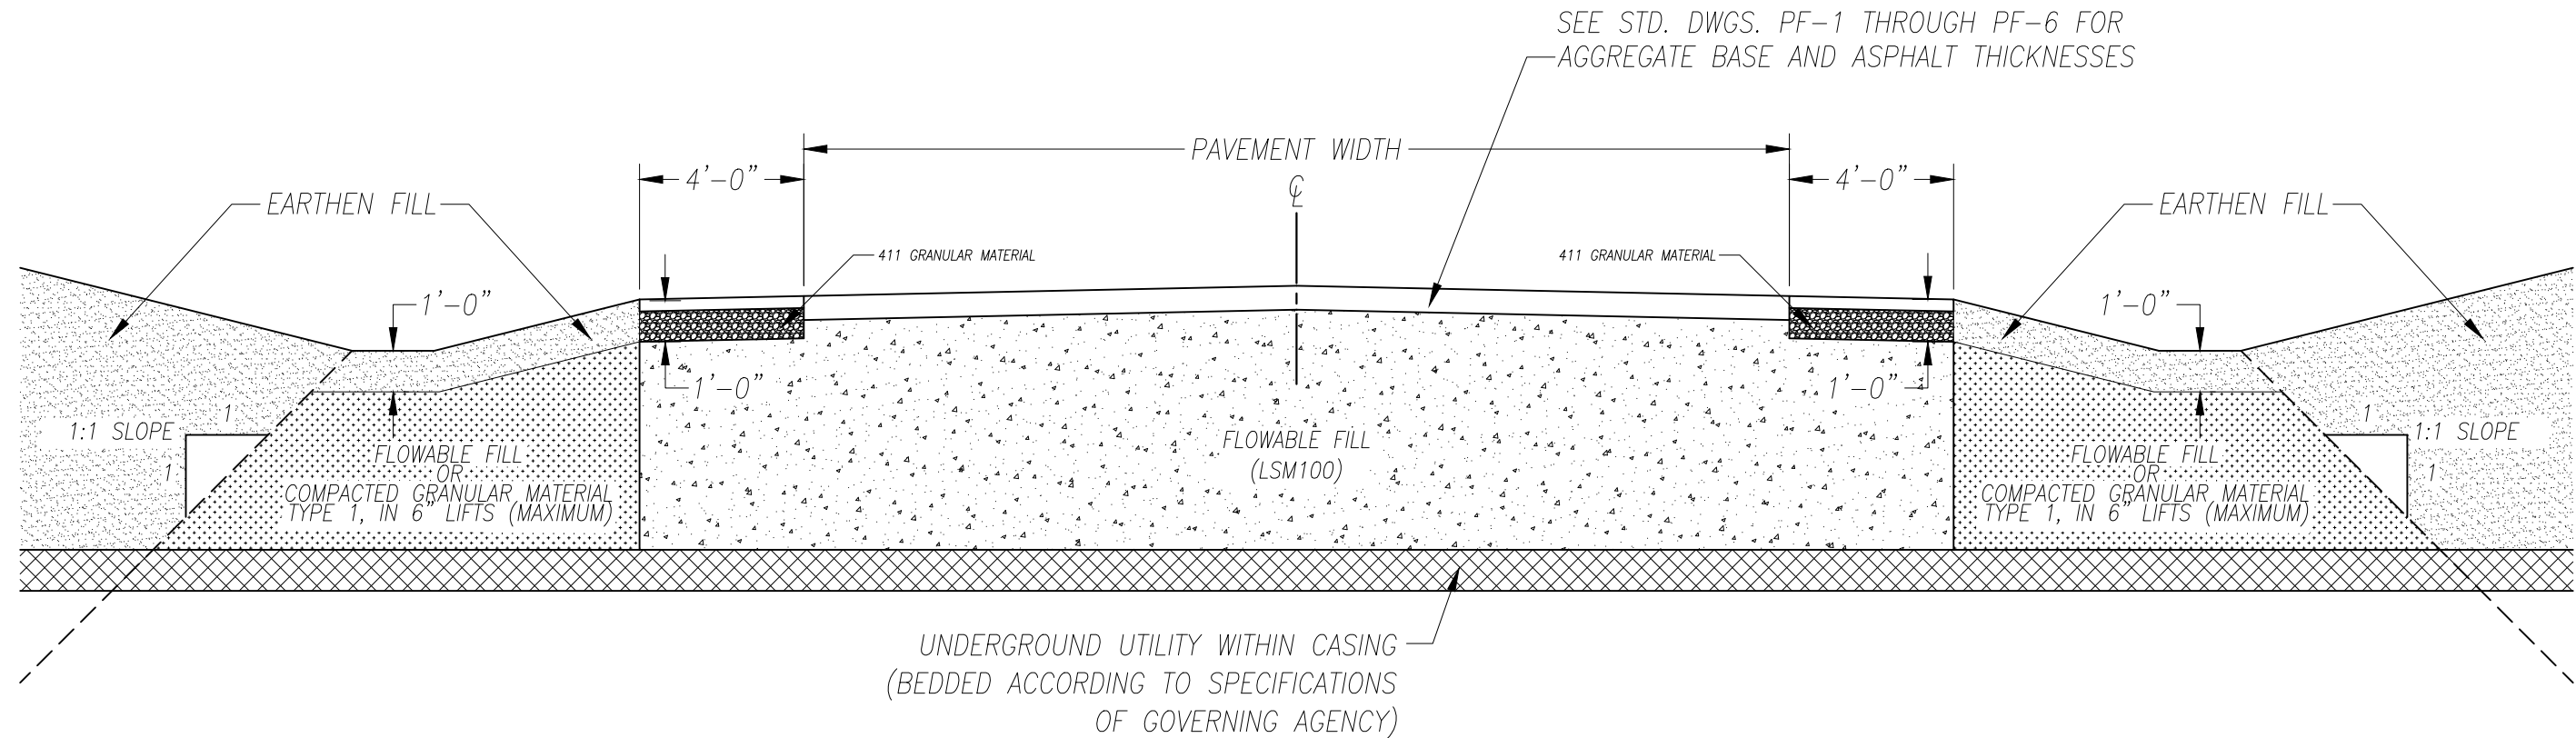

NOTES:

1. A COUNTY ROAD MAY ONLY BE CUT IN EMERGENCY SITUATIONS AND THE UTILITY/CONTRACTOR MUST GET PRE-APPROVAL FROM THE ALLEN COUNTY ENGINEER.
2. ANY TRENCH WITHIN THE PAVEMENT SHALL BE BACKFILLED TO THE BOTTOM OF THE ASPHALT, A MINIMUM OF SIX INCHES (6") BELOW TOP OF PAVEMENT, WITH FLOWABLE FILL (LSM100).
3. ANY TRENCH BETWEEN THE EDGE OF PAVEMENT AND 4'-0" OF THE EDGE OF PAVEMENT SHALL BE BACKFILLED TO WITHIN 1'-0" OF THE GROUND SURFACE WITH FLOWABLE FILL (LSM100).
4. ANY TRENCH BETWEEN 4'-0" OF THE EDGE OF PAVEMENT AND THE BACK OF THE FLOWLINE OF THE ROADSIDE DITCH SHALL BE BACKFILLED TO WITHIN 1'-0" OF THE GROUND SURFACE WITH FLOWABLE FILL (LSM100) OR COMPACTED GRANULAR BACKFILL, TYPE 1 IN 6" LIFTS (MAXIMUM).
5. ANY TRENCH BEYOND THE FLOWLINE OF THE BACK OF THE ROADSIDE DITCH SHALL BE BACKFILLED AT A 1:1 SLOPE WITH FLOWABLE FILL (LSM100) OR COMPACTED STRUCTURAL BACKFILL, TYPE 1 IN 6" LIFTS (MAXIMUM).
6. SEE ALLEN COUNTY STANDARD CONSTRUCTION DRAWINGS LUI-1 AND RC-1 FOR ADDITIONAL DETAILS.

REVISIONS			ALLEN COUNTY, OHIO COUNTY ENGINEER BACKFILL OF TRENCHES CROSSING ROADWAYS STANDARD CONSTRUCTION DRAWING BFT-1 DRAWN BY: Z.J.G. APPROVED BY: B. E. RHODES
NO.	DATE	BY	
1	9-21-00	BER	
2	10-5-06	RJM	
3	1-16-13	RJM	
4	5-19-16	ZJG	
5	01-01-23	ZJG	