
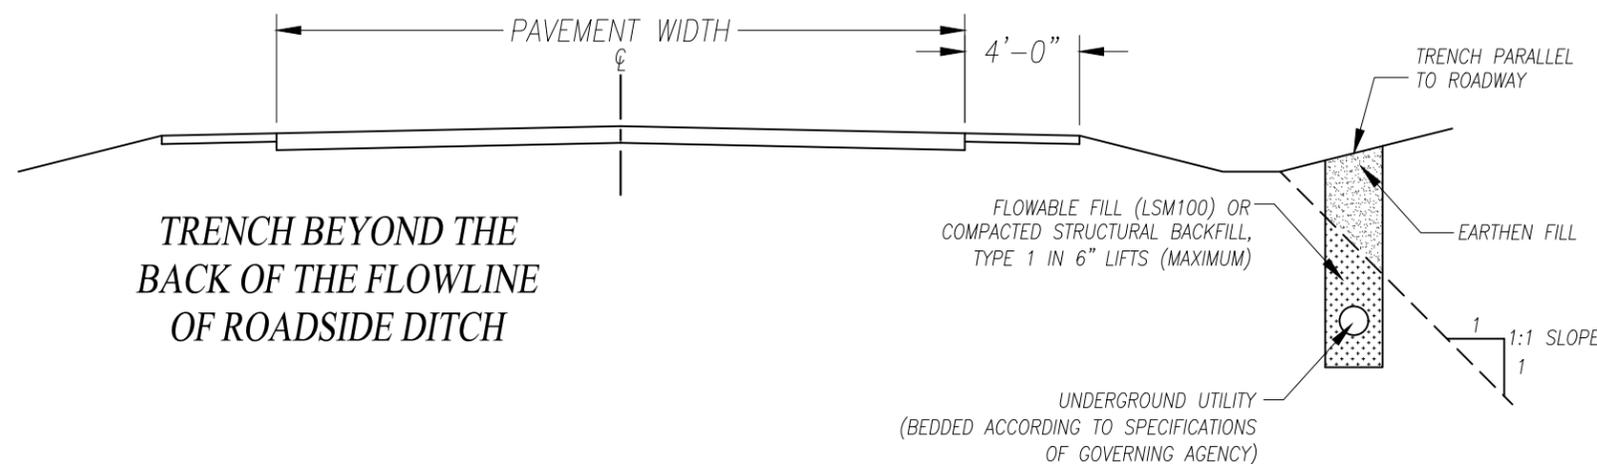
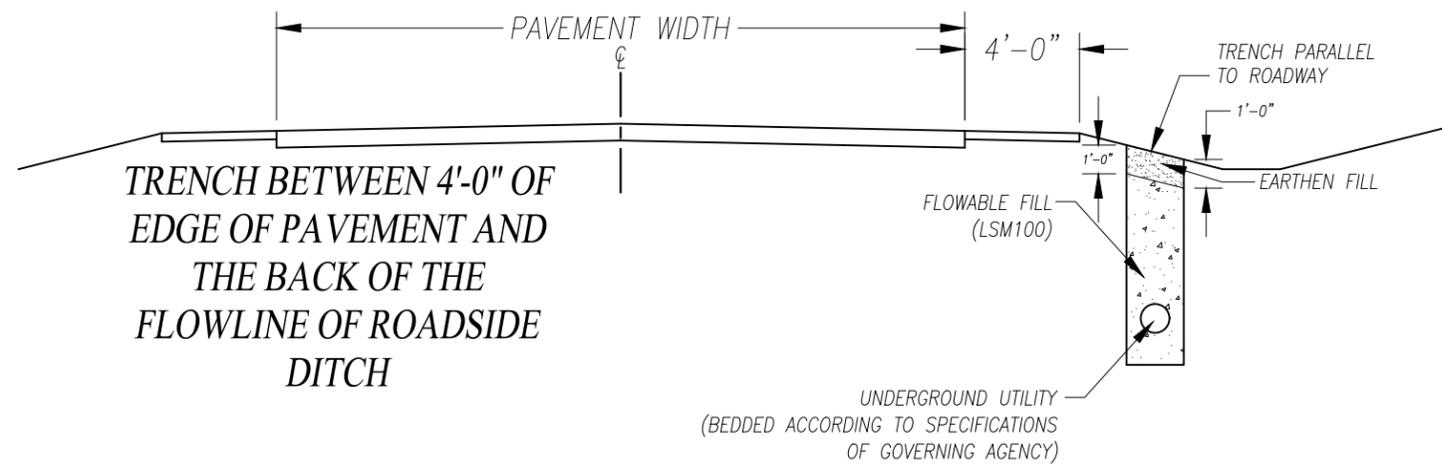


# BACKFILL OF TRENCHES PARALLEL TO ROADWAYS

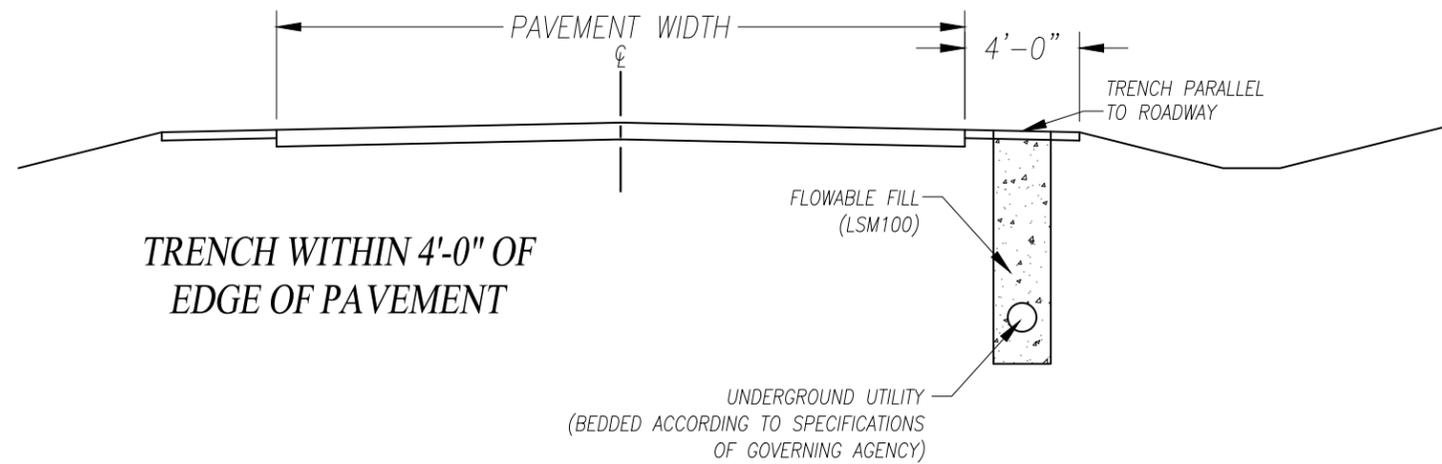

## NOTES:

1. ANY TRENCH WITHIN 4'-0" OF THE EDGE OF PAVEMENT SHALL BE BACKFILLED COMPLETELY WITH FLOWABLE FILL (LSM100) AS DIRECTED BY THE ALLEN COUNTY ENGINEER AND/OR ALLEN COUNTY ENGINEER'S INSPECTOR.
2. ANY TRENCH BETWEEN 4'-0" OF THE EDGE OF PAVEMENT AND THE BACK OF THE FLOWLINE OF THE ROADSIDE DITCH SHALL BE BACKFILLED TO WITHIN 1'-0" OF THE GROUND SURFACE WITH FLOWABLE FILL (LSM100)
3. ANY TRENCH BEYOND THE BACK OF THE FLOWLINE OF THE ROADSIDE DITCH SHALL BE BACKFILLED AT A 1:1 SLOPE WITH FLOWABLE FILL (LSM100) OR COMPACTED STRUCTURAL BACKFILL, TYPE 1 IN 6" LIFTS (MAXIMUM).
4. THE AREA AROUND CATCH BASINS AND MANHOLES SHALL BE BACKFILLED ACCORDING TO NOTES 1 - 3 ABOVE.
5. SEE ALLEN COUNTY STANDARD CONSTRUCTION DRAWING LUI-1 FOR ADDITIONAL DETAILS.

| REVISIONS |          |     | ALLEN COUNTY, OHIO                                 |  |
|-----------|----------|-----|--|--|
| NO.       | DATE     | BY  | COUNTY ENGINEER                                    |  |
| 1         | 9-21-00  | BER | BACKFILL<br>OF<br>TRENCHES PARALLEL<br>TO ROADWAYS |  |
| 2         | 10-5-06  | RJM |  |  |
| 3         | 1-16-13  | RJM |  |  |
| 4         | 5-19-16  | ZJG |  |  |
| 5         | 01-01-23 | ZJG |  |  |
|           |          |     | STANDARD CONSTRUCTION DRAWING BFT-2                |  |
|           |          |     | DRAWN BY: Z.J.G. APPROVED BY: B. E. RHODES         |  |