


LONGITUDINAL UTILITY INSTALLATION AND FIRE HYDRANT LOCATION DETAIL

SYMMETRICAL ABOUT
CENTERLINE OF PAVEMENT

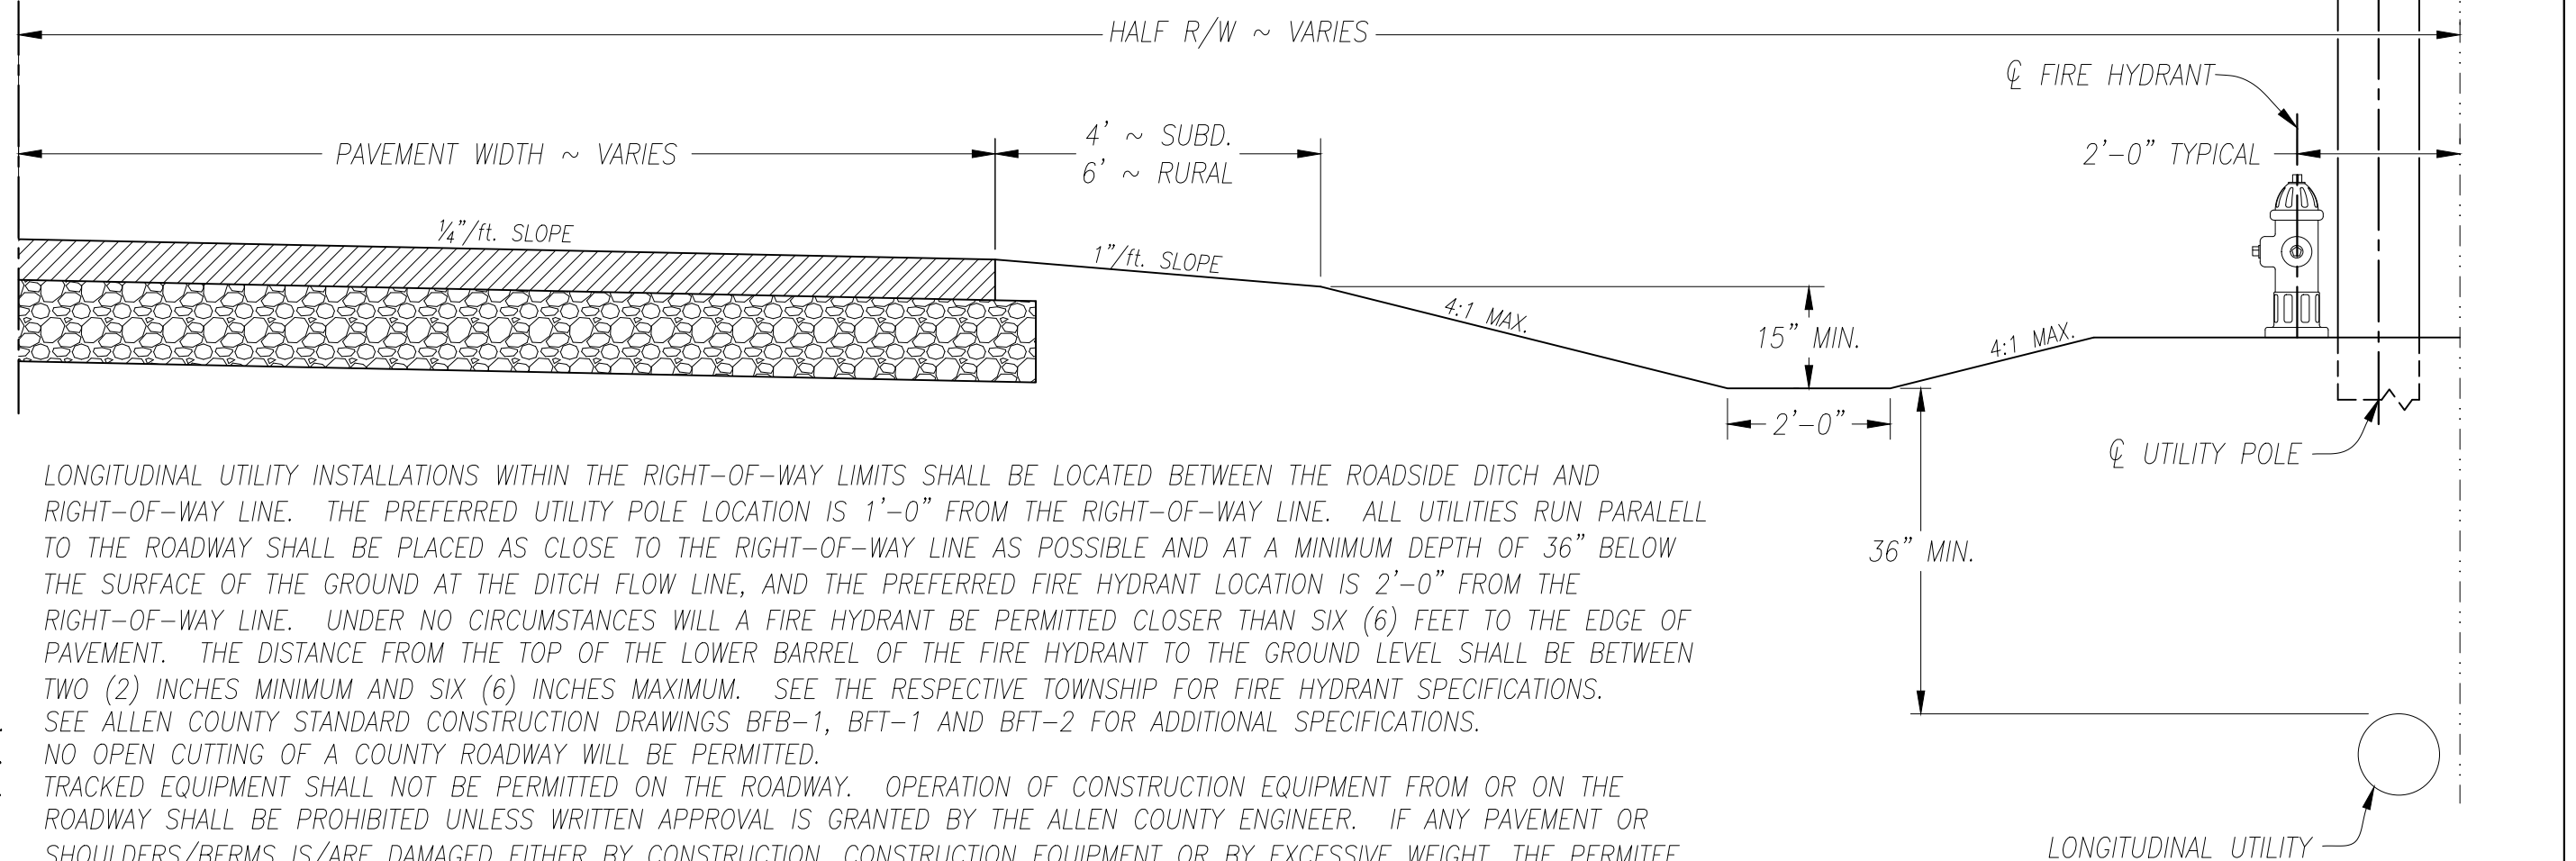

NOTES:

1. LONGITUDINAL UTILITY INSTALLATIONS WITHIN THE RIGHT-OF-WAY LIMITS SHALL BE LOCATED BETWEEN THE ROADSIDE DITCH AND RIGHT-OF-WAY LINE. THE PREFERRED UTILITY POLE LOCATION IS 1'-0" FROM THE RIGHT-OF-WAY LINE. ALL UTILITIES RUN PARALELL TO THE ROADWAY SHALL BE PLACED AS CLOSE TO THE RIGHT-OF-WAY LINE AS POSSIBLE AND AT A MINIMUM DEPTH OF 36" BELOW THE SURFACE OF THE GROUND AT THE DITCH FLOW LINE, AND THE PREFERRED FIRE HYDRANT LOCATION IS 2'-0" FROM THE RIGHT-OF-WAY LINE. UNDER NO CIRCUMSTANCES WILL A FIRE HYDRANT BE PERMITTED CLOSER THAN SIX (6) FEET TO THE EDGE OF PAVEMENT. THE DISTANCE FROM THE TOP OF THE LOWER BARREL OF THE FIRE HYDRANT TO THE GROUND LEVEL SHALL BE BETWEEN TWO (2) INCHES MINIMUM AND SIX (6) INCHES MAXIMUM. SEE THE RESPECTIVE TOWNSHIP FOR FIRE HYDRANT SPECIFICATIONS.
2. SEE ALLEN COUNTY STANDARD CONSTRUCTION DRAWINGS BFB-1, BFT-1 AND BFT-2 FOR ADDITIONAL SPECIFICATIONS.
3. NO OPEN CUTTING OF A COUNTY ROADWAY WILL BE PERMITTED.
4. TRACKED EQUIPMENT SHALL NOT BE PERMITTED ON THE ROADWAY. OPERATION OF CONSTRUCTION EQUIPMENT FROM OR ON THE ROADWAY SHALL BE PROHIBITED UNLESS WRITTEN APPROVAL IS GRANTED BY THE ALLEN COUNTY ENGINEER. IF ANY PAVEMENT OR SHOULDERS/BERMS IS/ARE DAMAGED EITHER BY CONSTRUCTION, CONSTRUCTION EQUIPMENT OR BY EXCESSIVE WEIGHT, THE PERMITEE SHALL MAKE COMPLETE RESTORATION AS DIRECTED BY THE COUNTY ENGINEER.
5. THE PAVEMENT AND BERMS MUST BE KEPT CLEAN OF DIRT, MUD AND DEBRIS AT ALL TIMES. EXCAVATED MATERIALS SHALL NOT BE PILED, BROADCAST OR STOCKPILED UPON THE ROAD SURFACE. MATERIAL IS TO BE LOADED ONTO TRUCKS AS EXCAVATED FOR REMOVAL OR REUSE.
6. NO TRENCH SHALL BE EXCAVATED TO A WIDTH WHICH EXCEEDS EIGHTEEN (18) INCHES MORE THAN THE OUTSIDE DIAMETER OF THE PIPE BEING INSTALLED.
7. ALL WORK REQUIRING PERSONNEL OR VEHICLES WITHIN ALLEN COUNTY ROAD RIGHT-OF-WAY SHALL COMPLY WITH ALL APPLICABLE REQUIREMENTS OF THE OHIO MANUAL OF UNIFORM TRAFFIC CONTROL DEVICES AND ITEM 614 (MAINTAIN TRAFFIC) OF THE CONSTRUCTION AND MATERIALS SPECIFICATIONS, LATEST EDITIONS.
8. ROADSIDE DRAINAGE SHALL BE MAINTAINED AT ALL TIMES. ONLY THE ALLEN COUNTY ENGINEER WILL DETERMINE IF A STORM SEWER NEEDS TO BE RELOCATED AND IT SHALL BE RELOCATED IN A MANNER AND WITH MATERIALS APPROVED BY THE ALLEN COUNTY ENGINEER. A SEPARATION OF ONE (1) FOOT BETWEEN THE UTILITY AND THE STORM SEWER IS REQUIRED, WITH THE STORM SEWER BEING ABOVE THE UTILITY.
9. ALL OPEN CUTS OF DRIVEWAYS SHALL BE COORDINATED WITH THE LANDOWNERS AND THE DRIVEWAY SHALL BE RESTORED TO A CONDITION AS GOOD OR BETTER THAN EXISTED PRIOR TO THE WORK AND MUST MEET THE SPECIFICATIONS OF ALLEN COUNTY STANDARD CONSTRUCTION DRAWINGS DW-1, DW-2 AND/OR DW-3.
10. THE ROAD RIGHT-OF-WAY SHALL BE RESTORED TO A CONDITION AS GOOD AS OR BETTER THAN EXISTED PRIOR TO THE WORK. ALL DISTURBED VEGETATION IS TO BE SEEDED AND MULCHED AS SPECIFIED BY THE ALLEN COUNTY ENGINEER.

REVISIONS			ALLEN COUNTY, OHIO	
NO.	DATE	BY	COUNTY ENGINEER	
1	5-16-16	ZJG	LONGITUDINAL UTILITY INSTALLATION AND FIRE HYDRANT LOCATION DETAIL	
2	01-01-23	ZJG		
			STANDARD CONSTRUCTION DRAWING LUI-1	
			DRAWN BY: Z.J.G. APPROVED BY: B. E. RHODES	