



MAILBOX APPROACH

MAILBOX APPROACHES ARE DESIRED BUT NOT MANDATORY. THEY PROVIDE ADDITIONAL SAFETY DURING MAIL DELIVERY AND SNOW REMOVAL. MAILBOX APPROACHES SHALL BE MADE OF STONE OR ASPHALT.

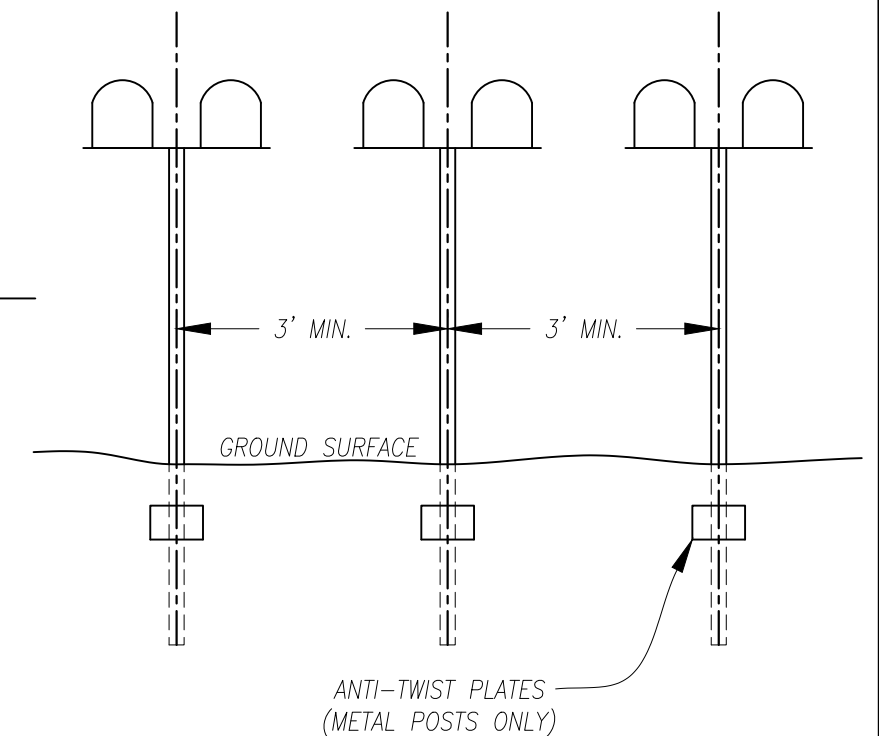


GROUP MAILBOX DETAIL

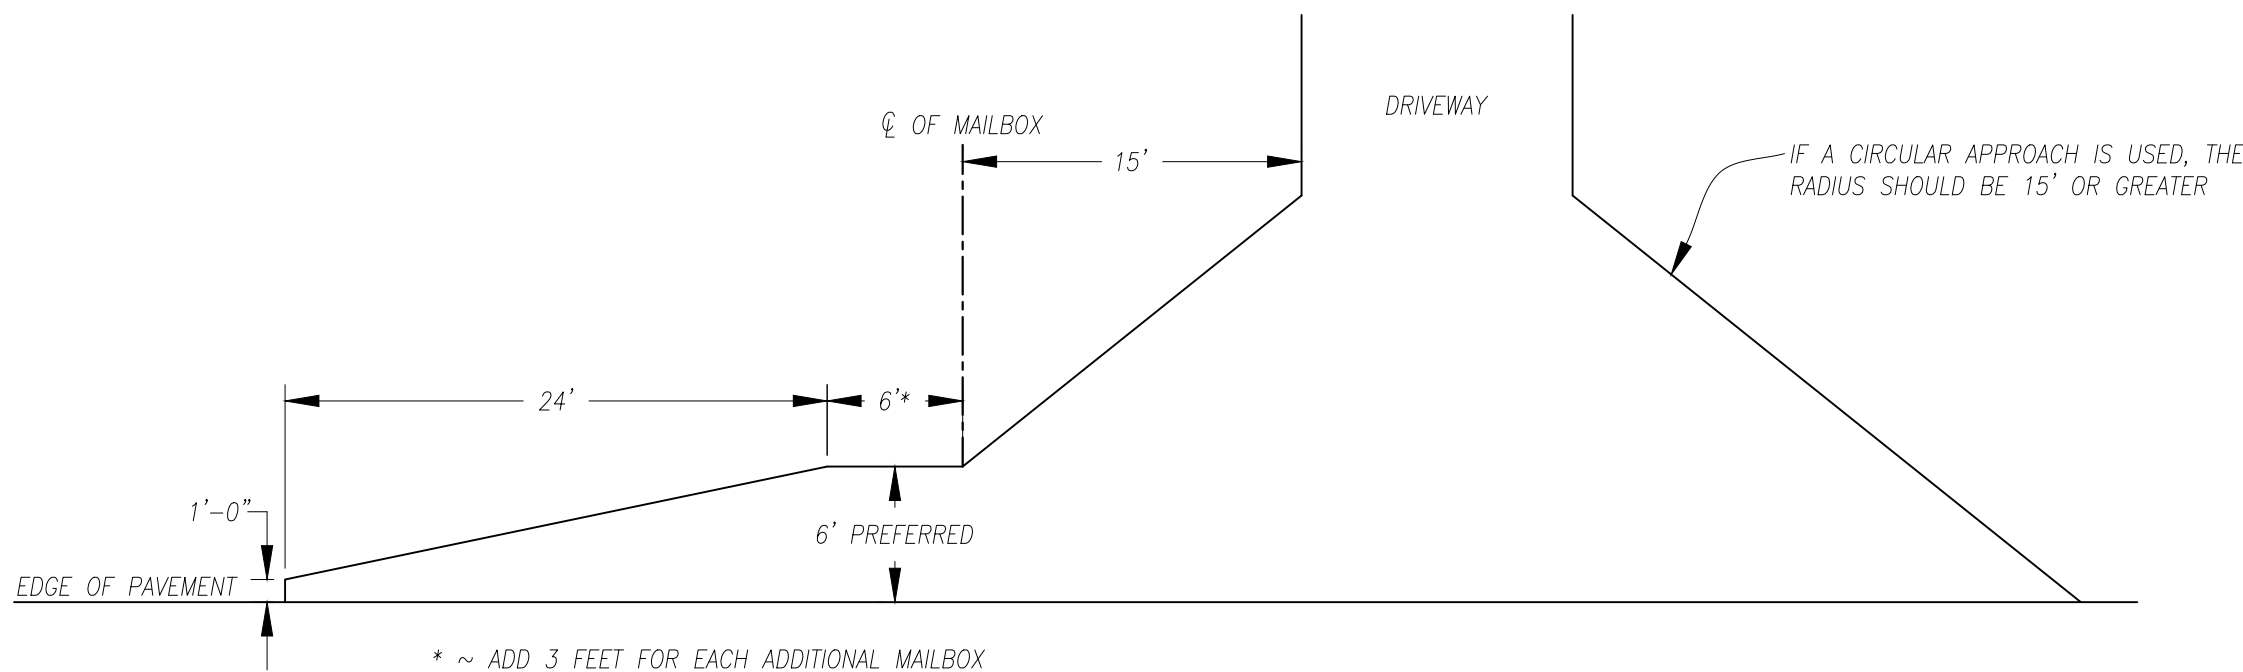

COMBINED DRIVEWAY & MAILBOX APPROACH

WHEN THE MAILBOX IS ON THE SAME SIDE OF THE ROADWAY AS THE DRIVEWAY, THE APPROACH CAN BE COMBINED AT MINIMAL ADDITIONAL COST. MAILBOX APPROACHES SHALL BE MADE OF STONE OR ASPHALT.

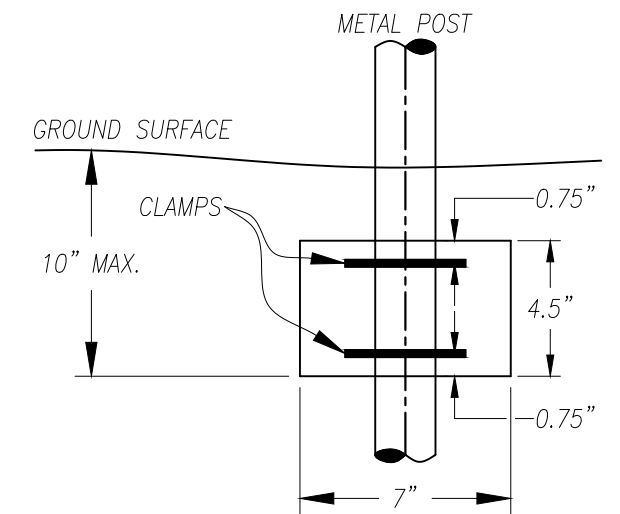

ANTI-TWIST PLATE DETAIL

REVISIONS			ALLEN COUNTY, OHIO	
NO.	DATE	BY	COUNTY ENGINEER	
1	5-16-16	ZIG	MAILBOX DETAILS	
2	01-01-23	ZIG		
			STANDARD CONSTRUCTION DRAWING MAIL-2	
DRAWN BY: Z.J.G. APPROVED BY: B. E. RHODES				