


## FOR REPAIR OR REPLACEMENT OF EXISTING RIGID PAVEMENT ONLY

- ① ITEM 452 ~ 7" NON-REINFORCED PORTLAND CEMENT CONCRETE PAVEMENT WITH INTEGRAL CURB, TYPE "S" OR TYPE "R" (SEE DETAILS BELOW). TYPE "R" MAY ONLY BE USED FOR REPLACEMENT SECTIONS.
- ② ITEM 304 ~ 6" AGGREGATE BASE
- ③ ITEM 204 ~ SUBGRADE COMPACTION
- ④ ITEM 605 ~ 6" PERIMETER PIPE UNDERDRAIN (BOTH SIDES OF STREET) (706.06, 706.07, 706.08, 706.09, 707.33 (PERFORATED), 707.41 (PERFORATED)). BED ACCORDING TO ODOT SPECIFICATION 605.03. BACKFILL ACCORDING TO ODOT SPECIFICATION 605.03. PIPES TO DRAIN TO NEAREST CATCH BASINS AND TO BE PLACED BEFORE CONSTRUCTION OF CURB AND GUTTERS. LOT DRAINS SHALL NOT BE CONNECTED TO PERIMETER PIPE UNDERDRAINS.
- ⑤ ITEM 659 ~ SEEDING AND MULCHING, USE SEEDING MIXTURE APPROVED BY THE ALLEN COUNTY ENGINEER.
- ⑥ ITEM 608 ~ CONCRETE WALK, SEE STANDARD CONSTRUCTION DRAWING DW-1

### INTEGRAL CURB DETAILS

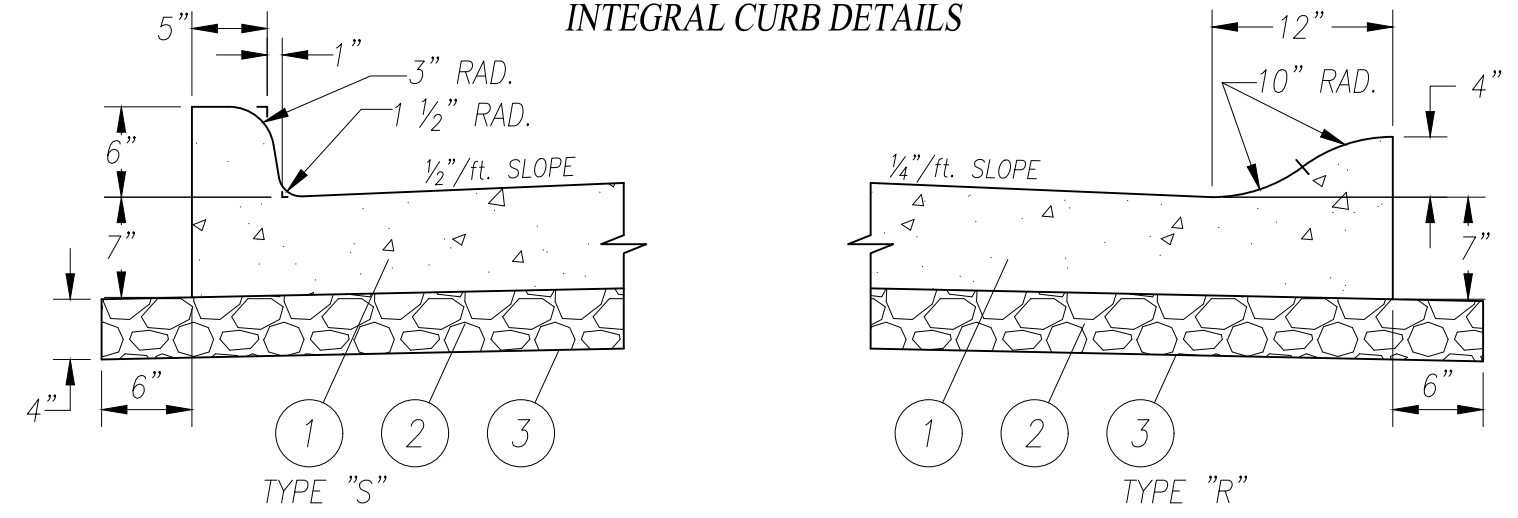

- NOTES:
1. FOR SEPARATE POURED CURB SEE ALLEN COUNTY STANDARD CONSTRUCTION DRAWING CC-1.
  2. FOR JOINT AND INTERSECTION DETAILS SEE ALLEN COUNTY STANDARD CONSTRUCTION DRAWING PR-2.
  3. FOR CURB REPLACEMENT FOR DRIVEWAY CONSTRUCTION SEE ALLEN COUNTY STANDARD CONSTRUCTION DRAWING DW-1.
  4. STORM SEWERS SHALL BE LOCATED WITHIN THE ROAD RIGHT-OF-WAY AND WITHIN SIX (6) FEET OF THE BACK OF CURB.

REVISIONS			ALLEN COUNTY, OHIO	
NO.	DATE	BY	COUNTY ENGINEER	
1	6-4-76	TJP	<b>PAVEMENT REPAIR - RIGID TYPE</b> <b>LOCAL, SUB COLLECTOR, COLLECTOR &amp;</b> <b>ARTERIAL STREETS</b> STANDARD CONSTRUCTION DRAWING PR-1 DRAWN BY: Z.J.G. APPROVED BY: B. E. RHODES	
2	5-30-79	TJP		
3	10-5-06	RJM		
4	1-16-13	RJM		
5	5-16-16	RJM		
6	01-01-23	ZJG		