



ALLEN CO. OHIO.
MONROE TWP.
T2S - R7E

 

AUTHORITY	DATE INSTALLED OR RETIRED	DESCRIPTION
CONTRACT NO. 100503	July 31, 1928	Bank Protection, Maps 38, 39 and 40.

CONTINUED ON T292 LIST.

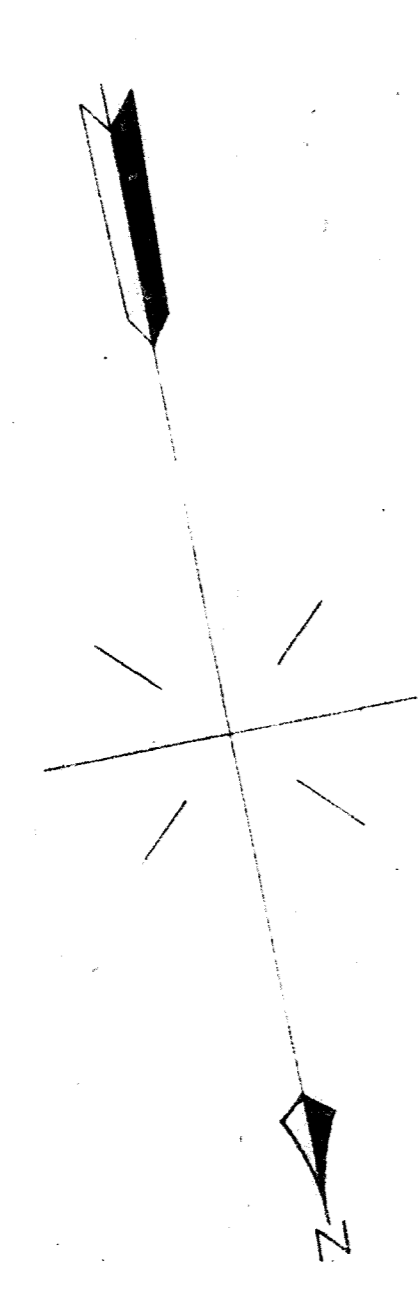

Note: Only those tracks or other facilities which are so designated or which are on lands classed as T. & C. property belong to T. & C. & O.R.R.

RIGHT-OF-WAY AND TRACK MAP
THE BALTIMORE AND OHIO RAILROAD COMPANY
DAYTON AND MICHIGAN RAILROAD CO.
OPERATED BY
THE BALTIMORE AND OHIO RAILROAD COMPANY
TOLEDO-INDIANAPOLIS DIV.
MAIN LINE

STATION 7286+40 TO STATION 7392+00
Scale 1 in. = 200 ft.
Office of Valuator, Engineer
Pittsburgh, Md.
June 30, 1918

