


ALLEN CO. OHIO.
BATH TWP
T33-R7E



CITY OF LIMA

FOR LIMA CENTRAL SHEET No. 504

NOTE: Only these individual street facilities which are shown on this sheet are owned by the City of Lima, Ohio.

T & C property belonging to the City of Lima, Ohio.

JACKSON

STATION MAP
THE BALTIMORE AND OHIO RAILROAD COMPANY
AND
DAVISON AND NICHOLS RAILROAD COMPANY
OPERATED BY
THE BALTIMORE AND OHIO RAILROAD COMPANY
TOLEDO-INDIANAPOLIS DIV. MAIN LINE

SCALE 1 IN. = 50 FT.
DATE: 10/1/1914
DRAWN BY: J. W. BROWN
CHECKED BY: J. W. BROWN

91

91