



VAN WEERT CO
WASHINGTON TWP
T 25: R 4E

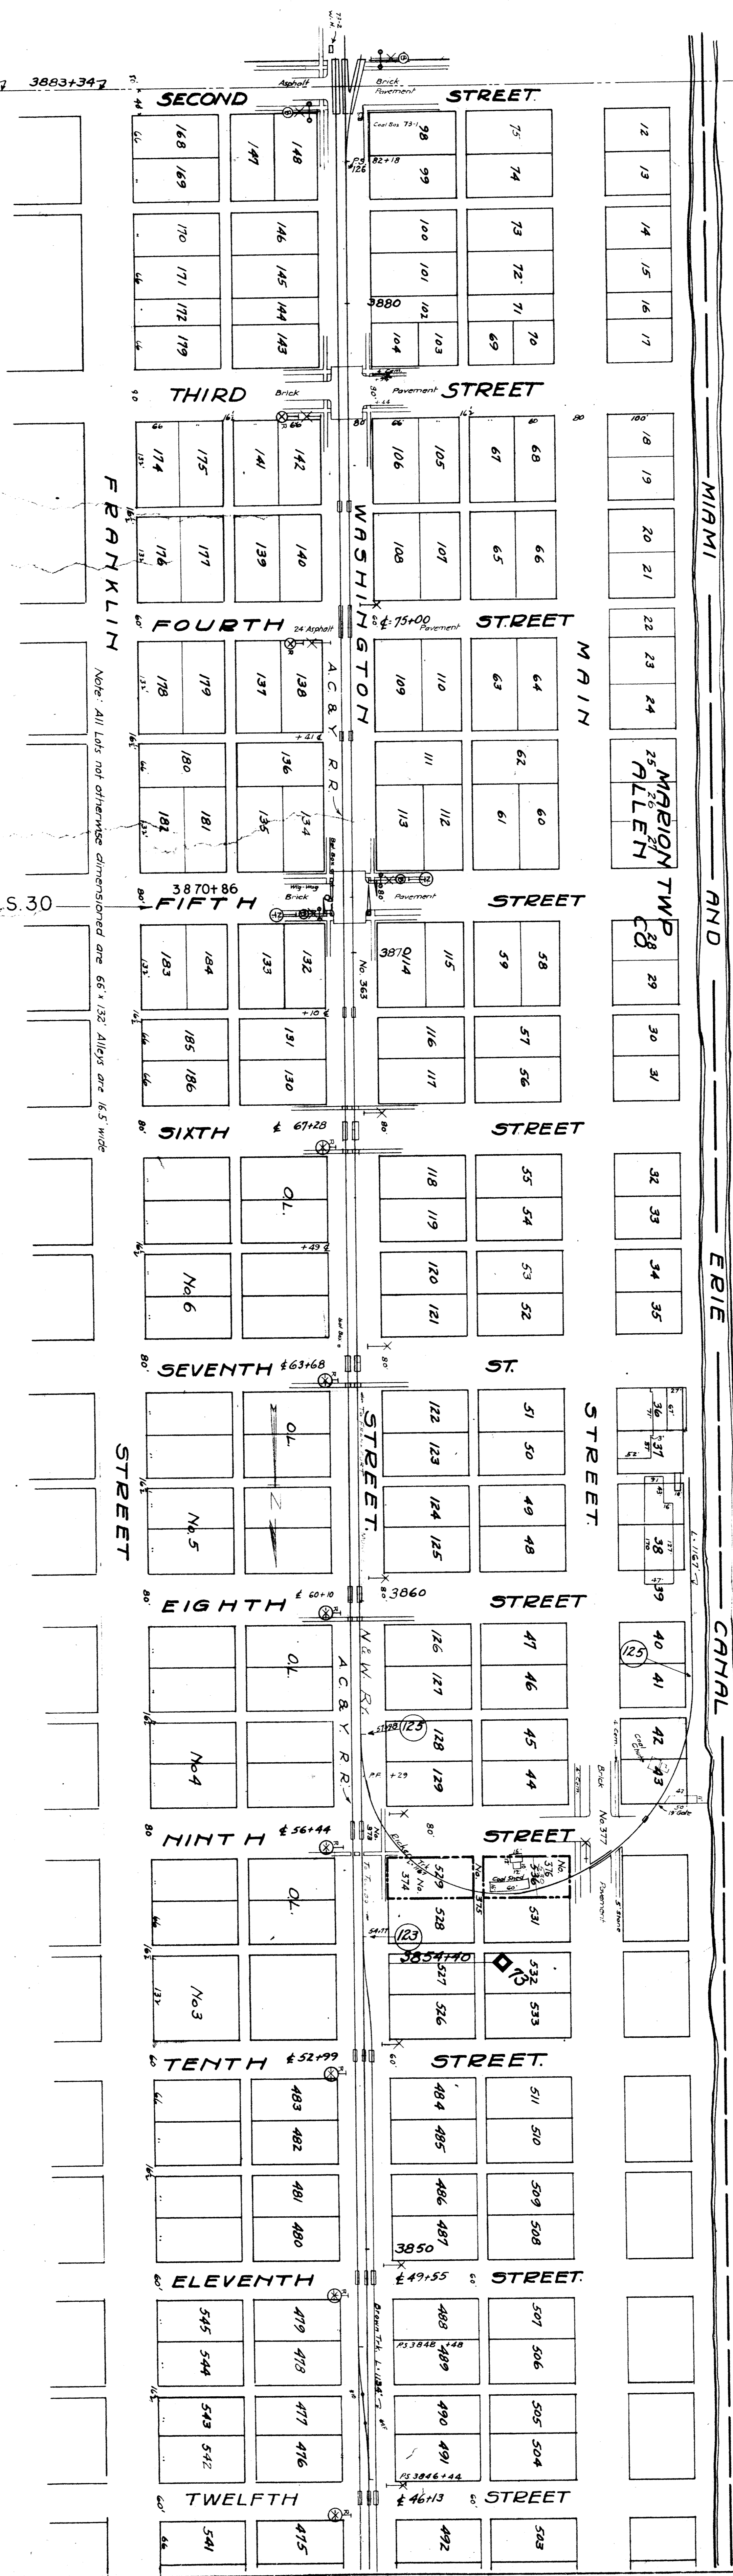

DE L P H O S O H I O

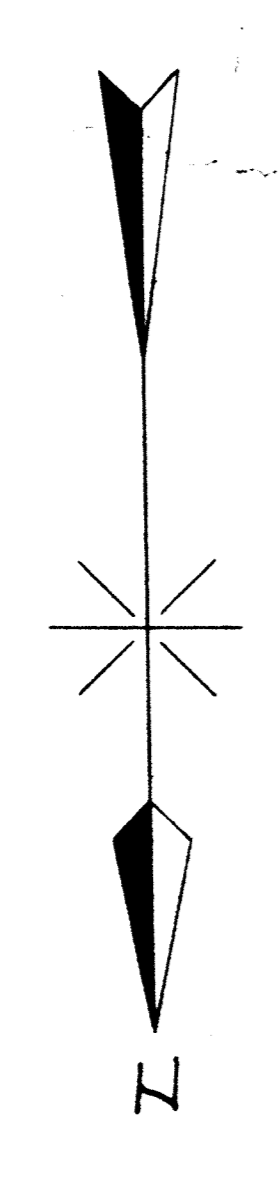

Second Street Match Mark 3883+347

Sheet No. 534 B of V.14 Ohio of The New York, Chicago & St. Louis
Railroad Co. Clover Leaf Dist from survey station 3844 + 30 to
survey station 3883 + 34.

STATION MAP - TRACKS AND STRUCTURES
THE NEW YORK, CHICAGO & ST. LOUIS R. R. CO.
CLOVER LEAF DISTRICT
STATION 3844 + 30 TO STATION 3883 + 34

RECEIVED
AUG 1 1913
ALLEN COUNTY ENGINEER
TAX MAP OFFICE
TOLLEDO, OHIO

OFFICE OF CHIEF ENGINEER
CLEVELAND, OHIO.

