

Match Mark For Next Sheet


SEC. 6
T. 4 S. R. 7 E.

TOWNSHIP LINE

SEC. 31
T. 3 S. R. 7 E.

OTTAWA TWP.
ALLEN COUNTY
T. 3 S. R. 7 E.

SOLID RED

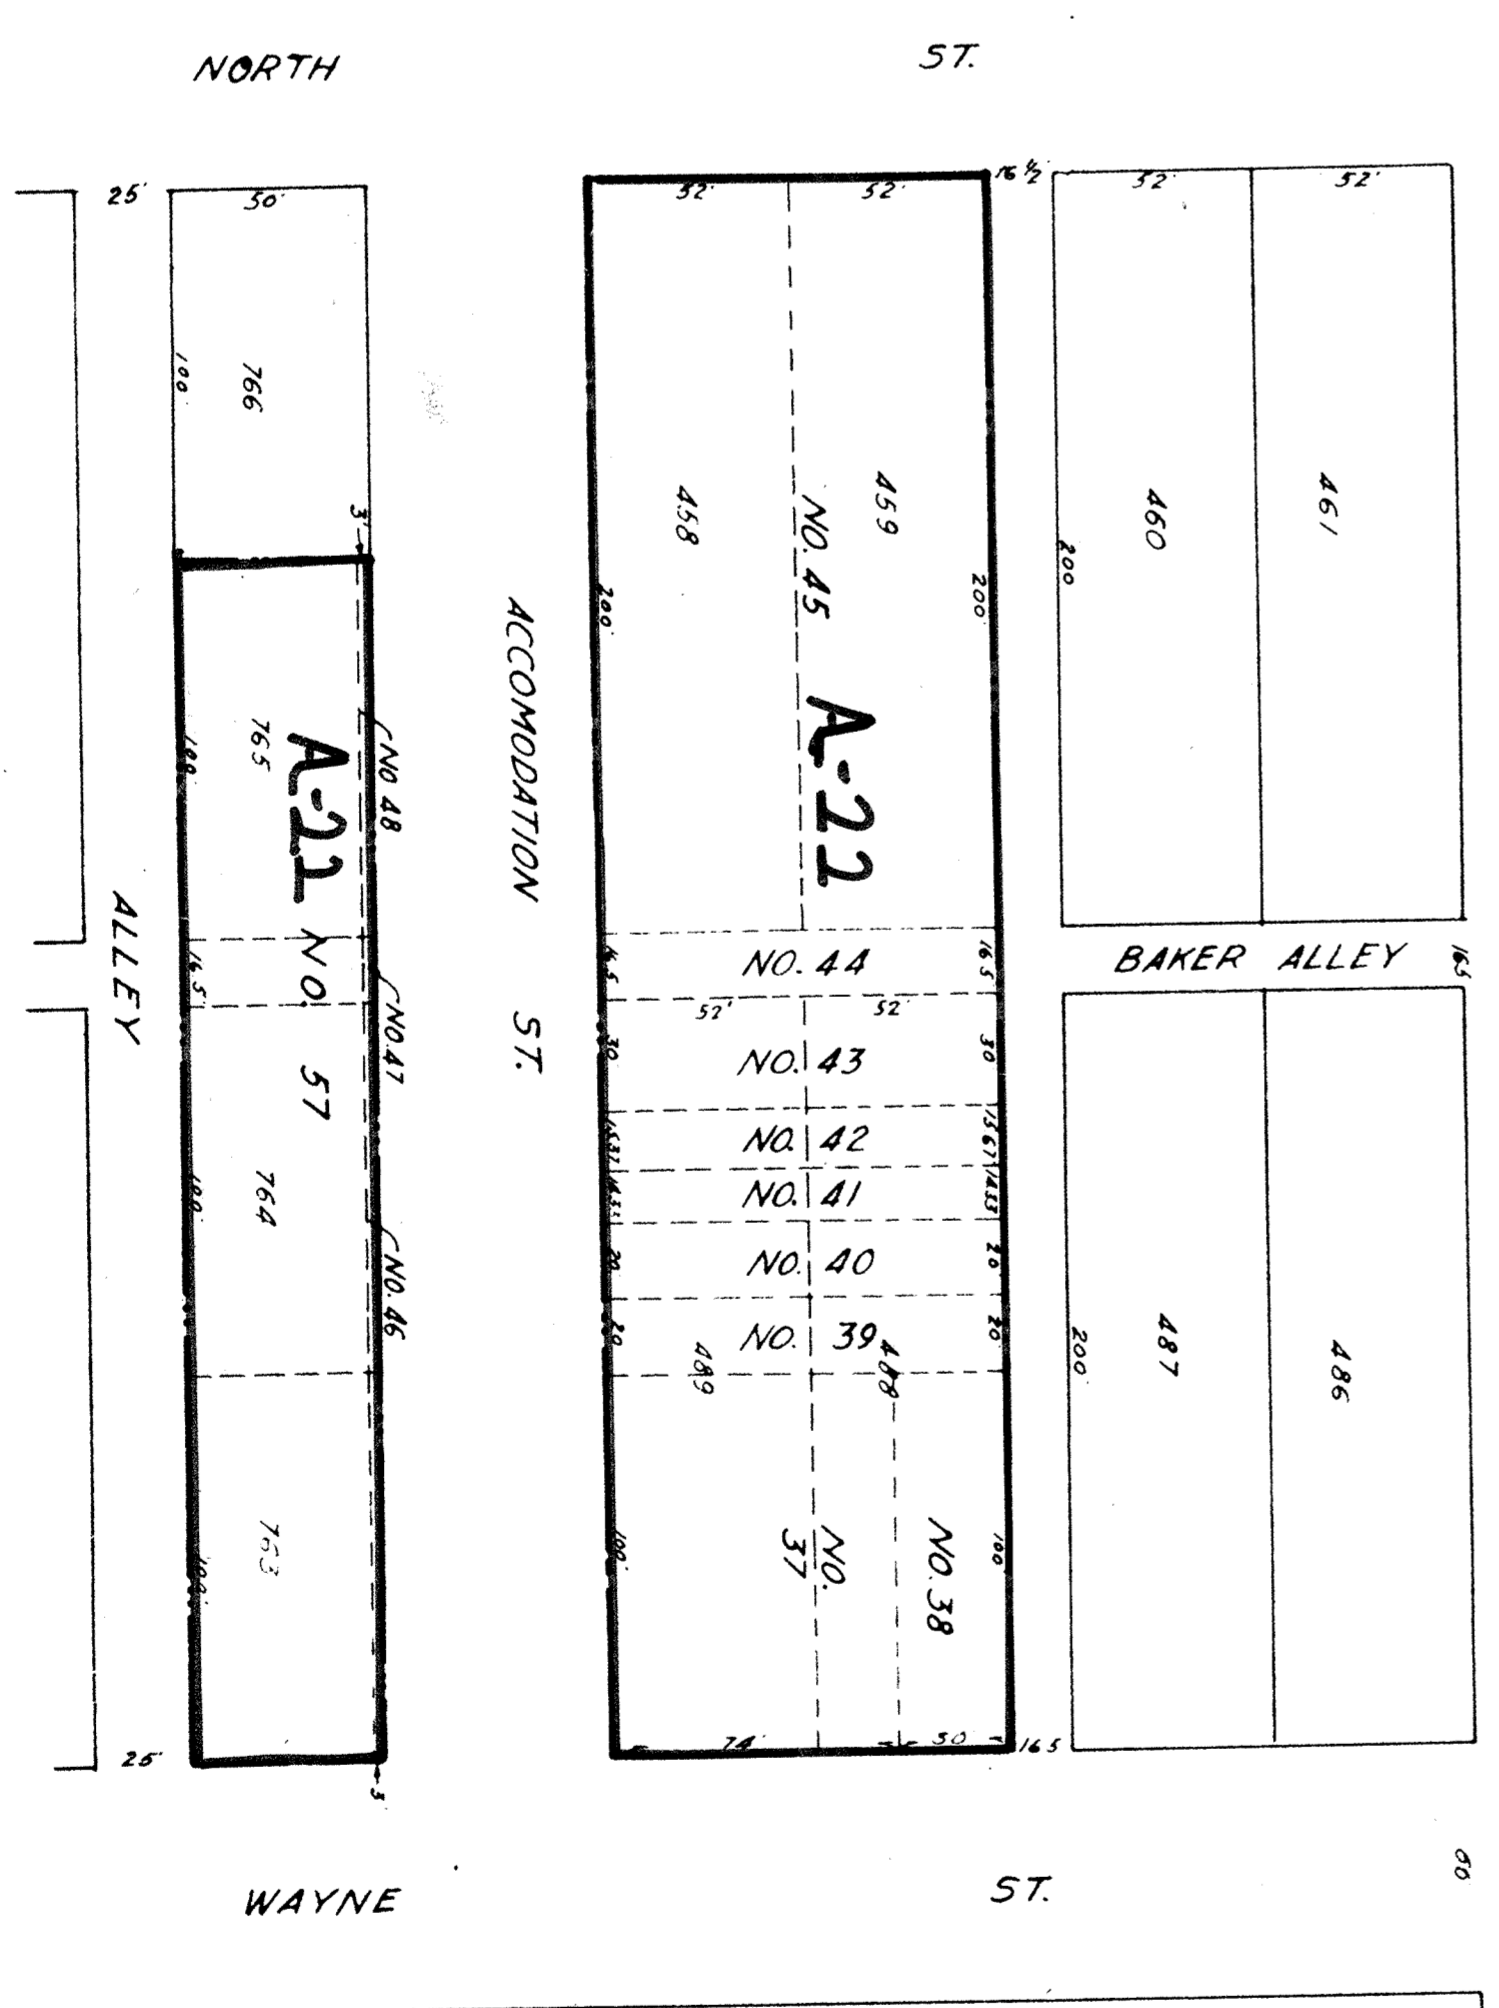

INSERT
SCALE 1:50

Sheet No. 2 of V-10 Ohio of The New York, Chicago & St. Louis
Railroad Co. L.E. & W. Dist from survey station 4546+40 to
survey station 4752+00

Chief Engineer

LIMA, O.


RIGHT-OF-WAY AND TRACK MAP
THE NEW YORK, CHICAGO & ST. LOUIS R. R. CO.
LAKE ERIE AND WESTERN DISTRICT
STATION 4646+40 TO STATION 4752+00

RECEIVED
AUG 1 1913
ALLEN COUNTY ENGINEER
LIMA, OHIO

SCALE - 1 INCH EQUALS 200 FEET
OFFICE OF CHIEF ENGINEER CLEVELAND OHIO

61

JULY 1905

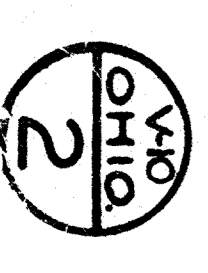

V



Match Mark For Next Sheet